


NATURAL SPACES, INC. ALL RIGHTS RESERVED. NO REPRODUCTION OR COPYING (PER COPYRIGHT LAWS) IS ALLOWED WITHOUT WRITTEN PERMISSION.

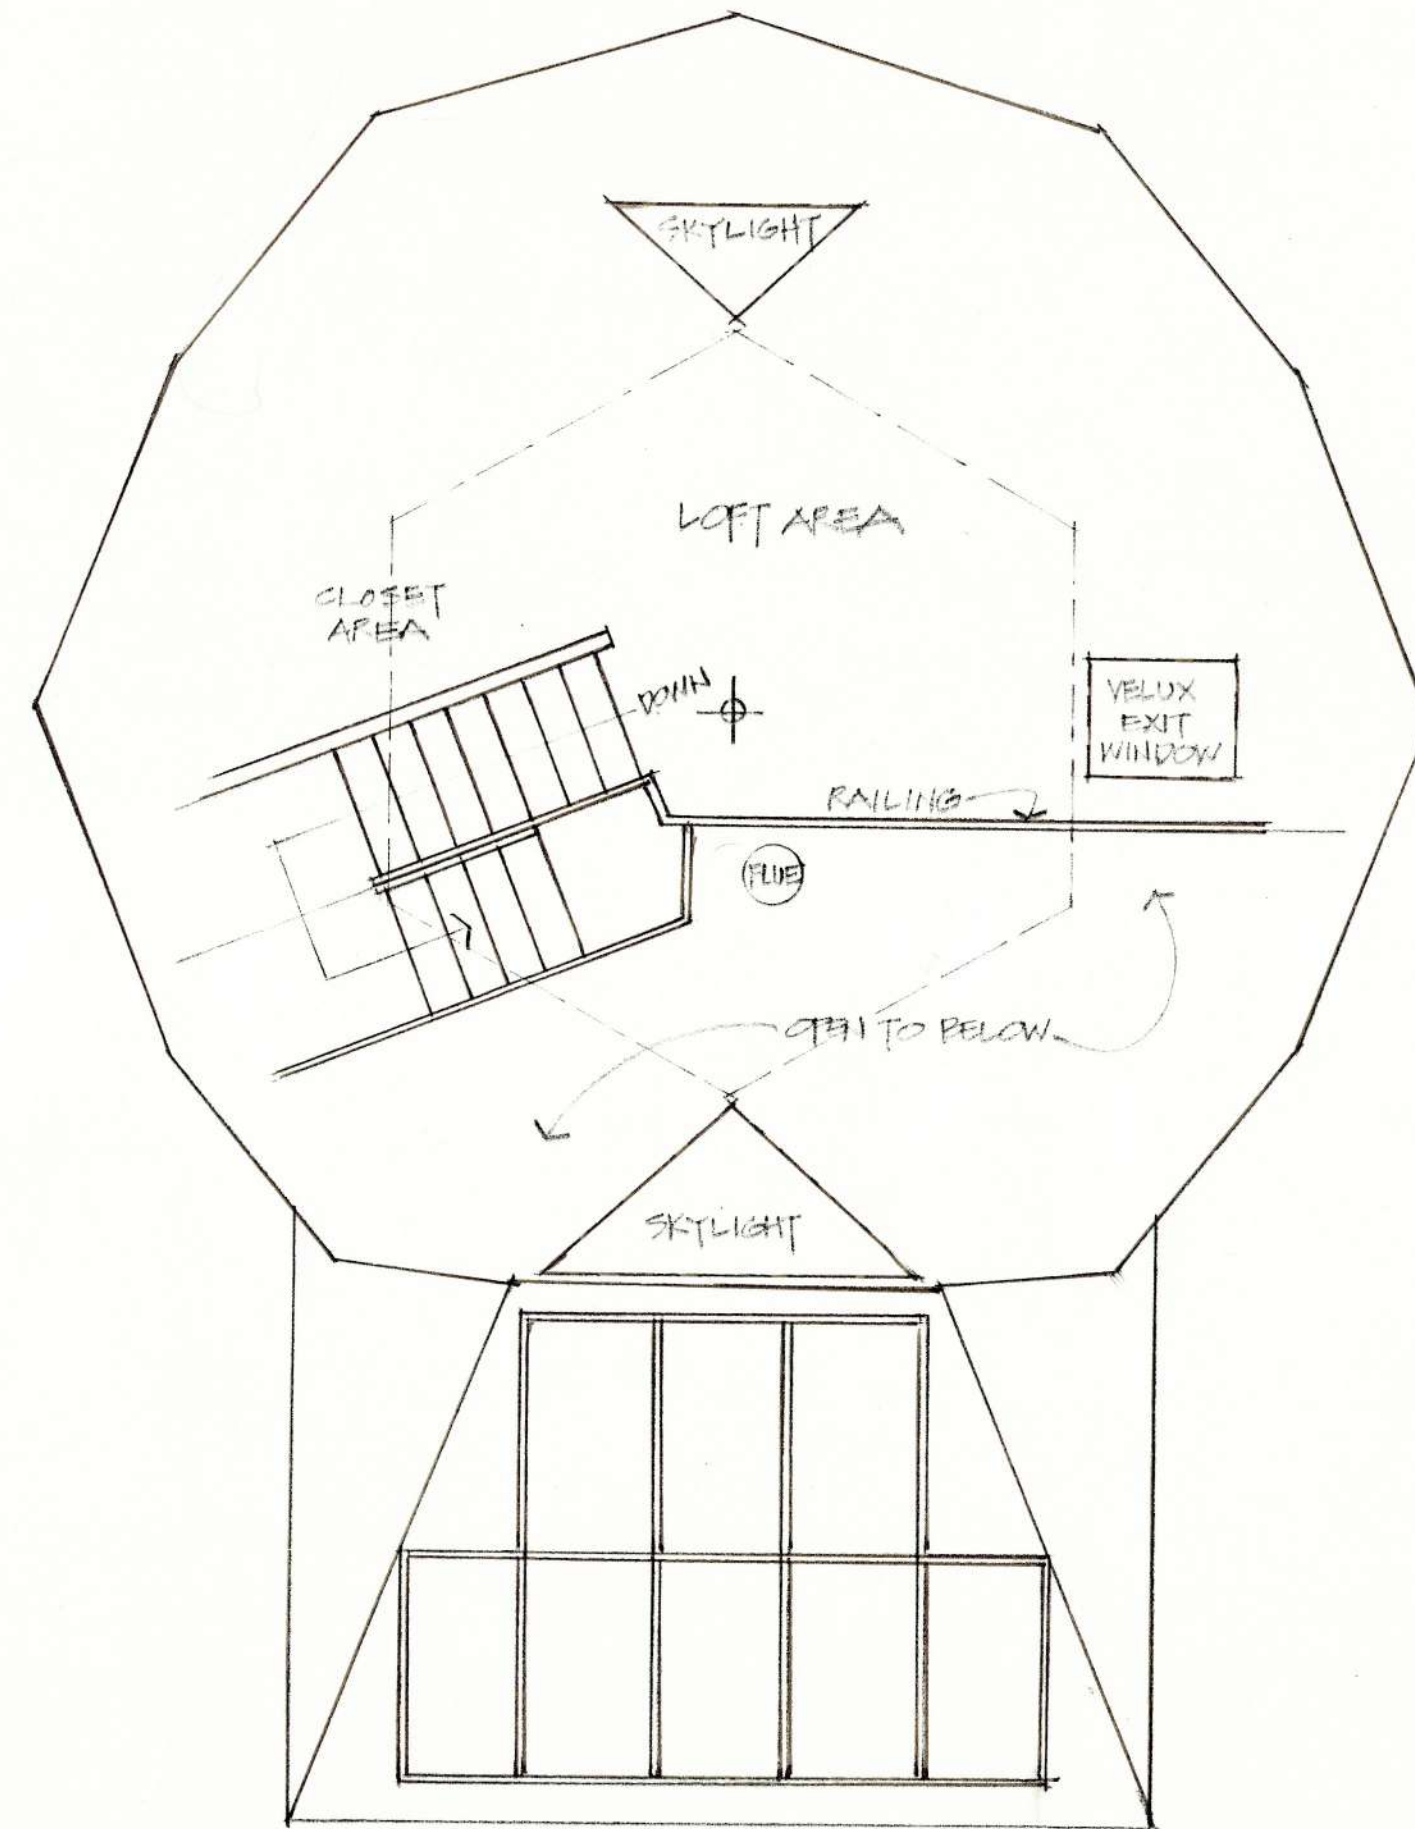

LOFT & ROOF PLAN
SCALE 1/4" = 1'-0"

LANE

ARCHITECTURAL DESIGN ©1981
JANET & DENNIS ODIN JOHNSON'S
Natural Spaces inc.
RT. 3 NORTH BRANCH, MN 55056 612/674-4292

SHEET
4
DATE
2/1/81

