


**MAIN FLOOR PLAN**  
SCALE 1/4" = 1'-0"

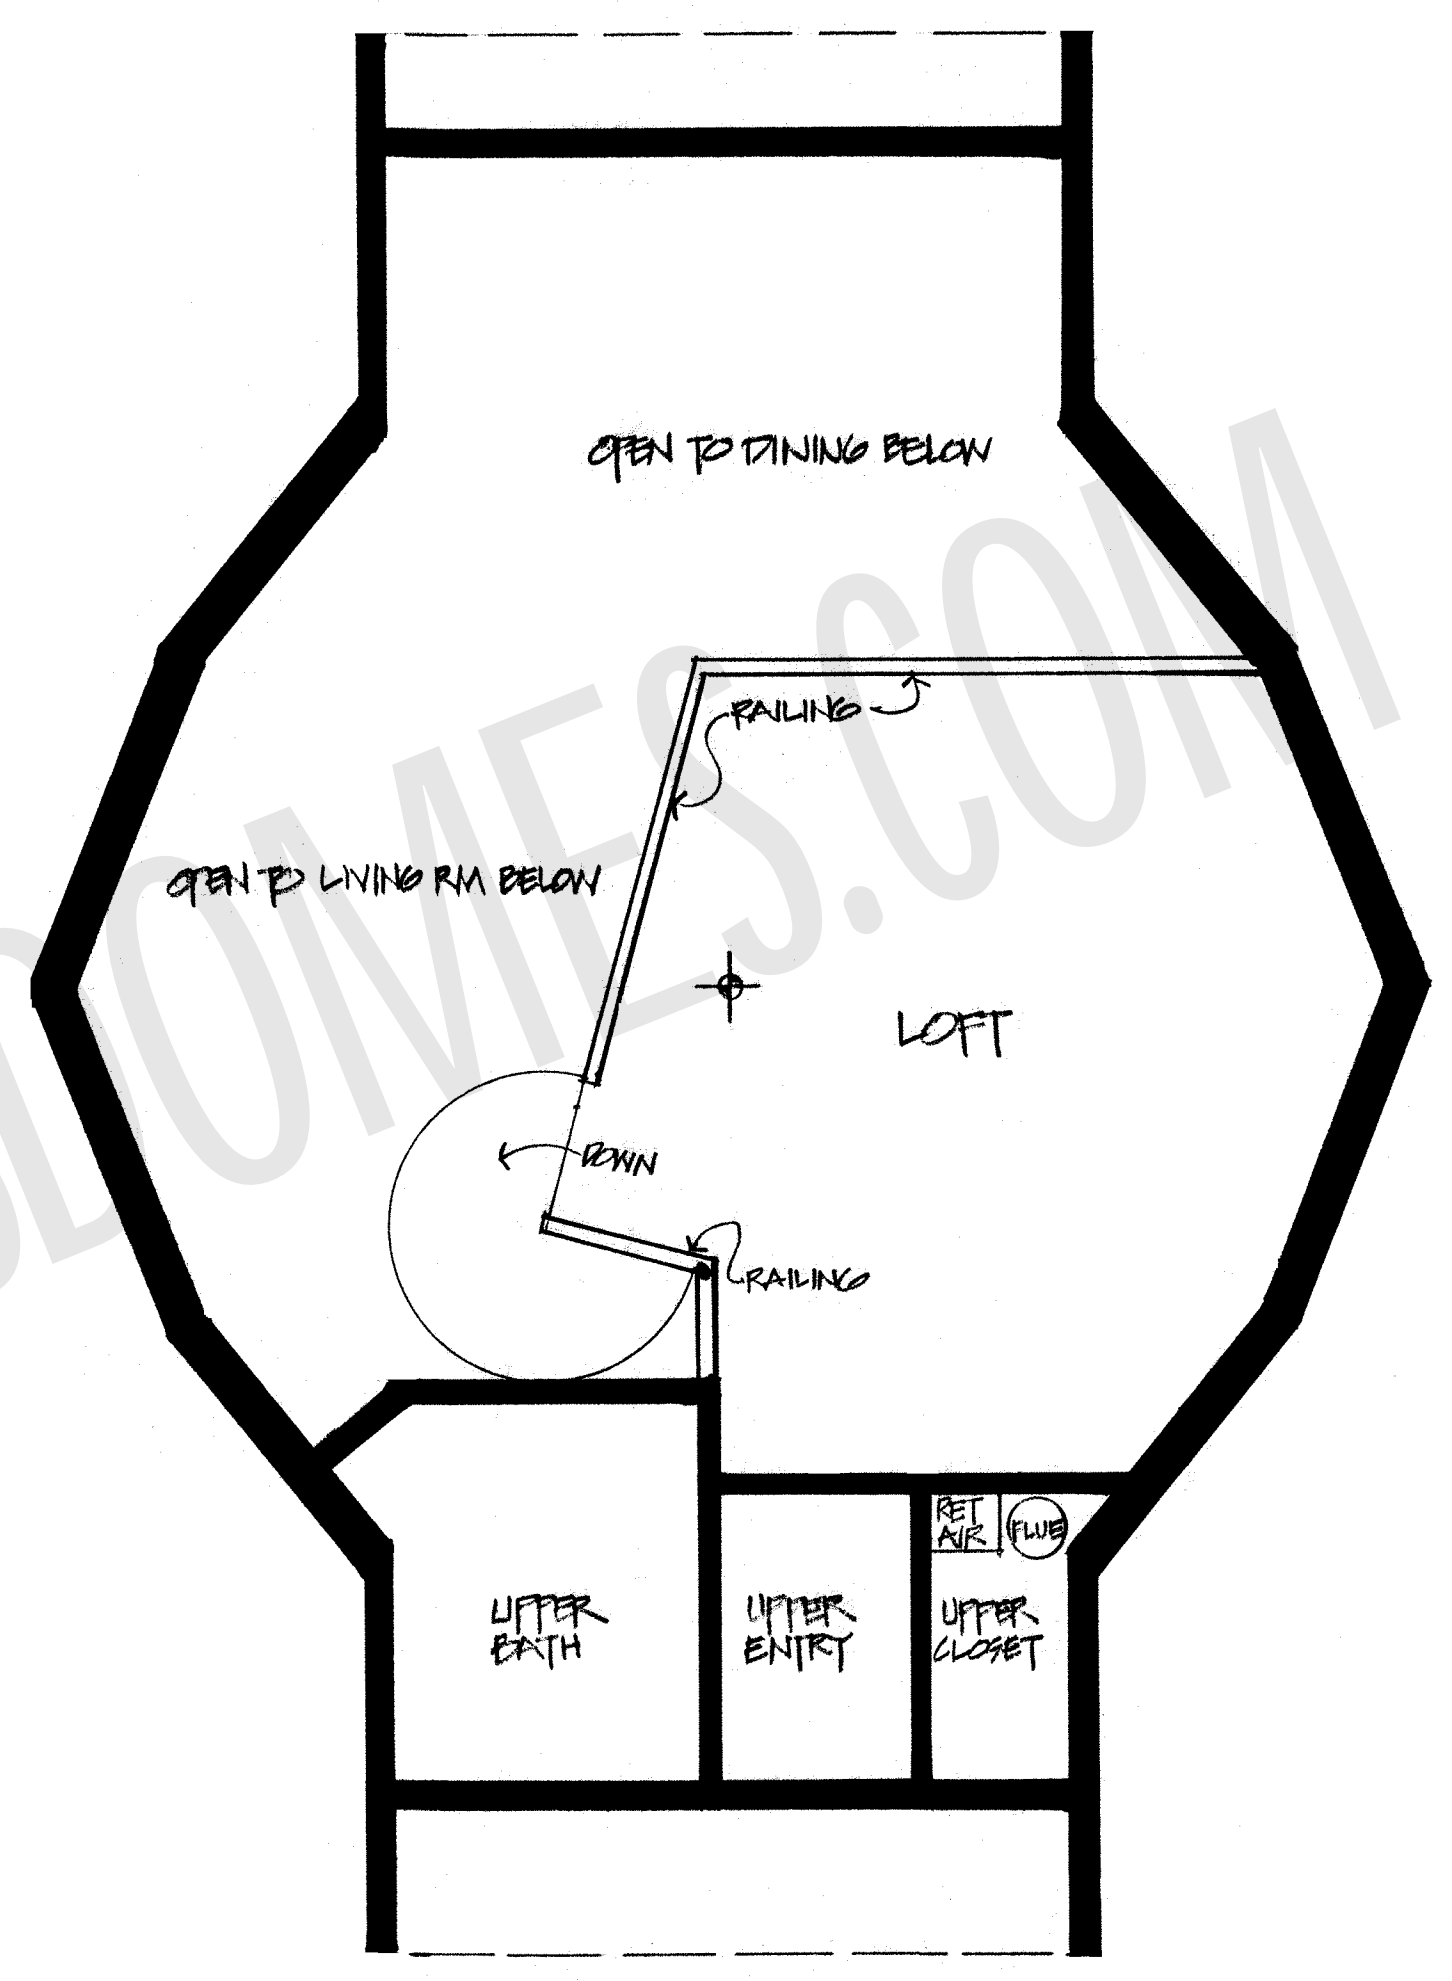

**LOFT FLOOR PLAN**  
SCALE 1/4" = 1'-0"