


SECOND FLOOR

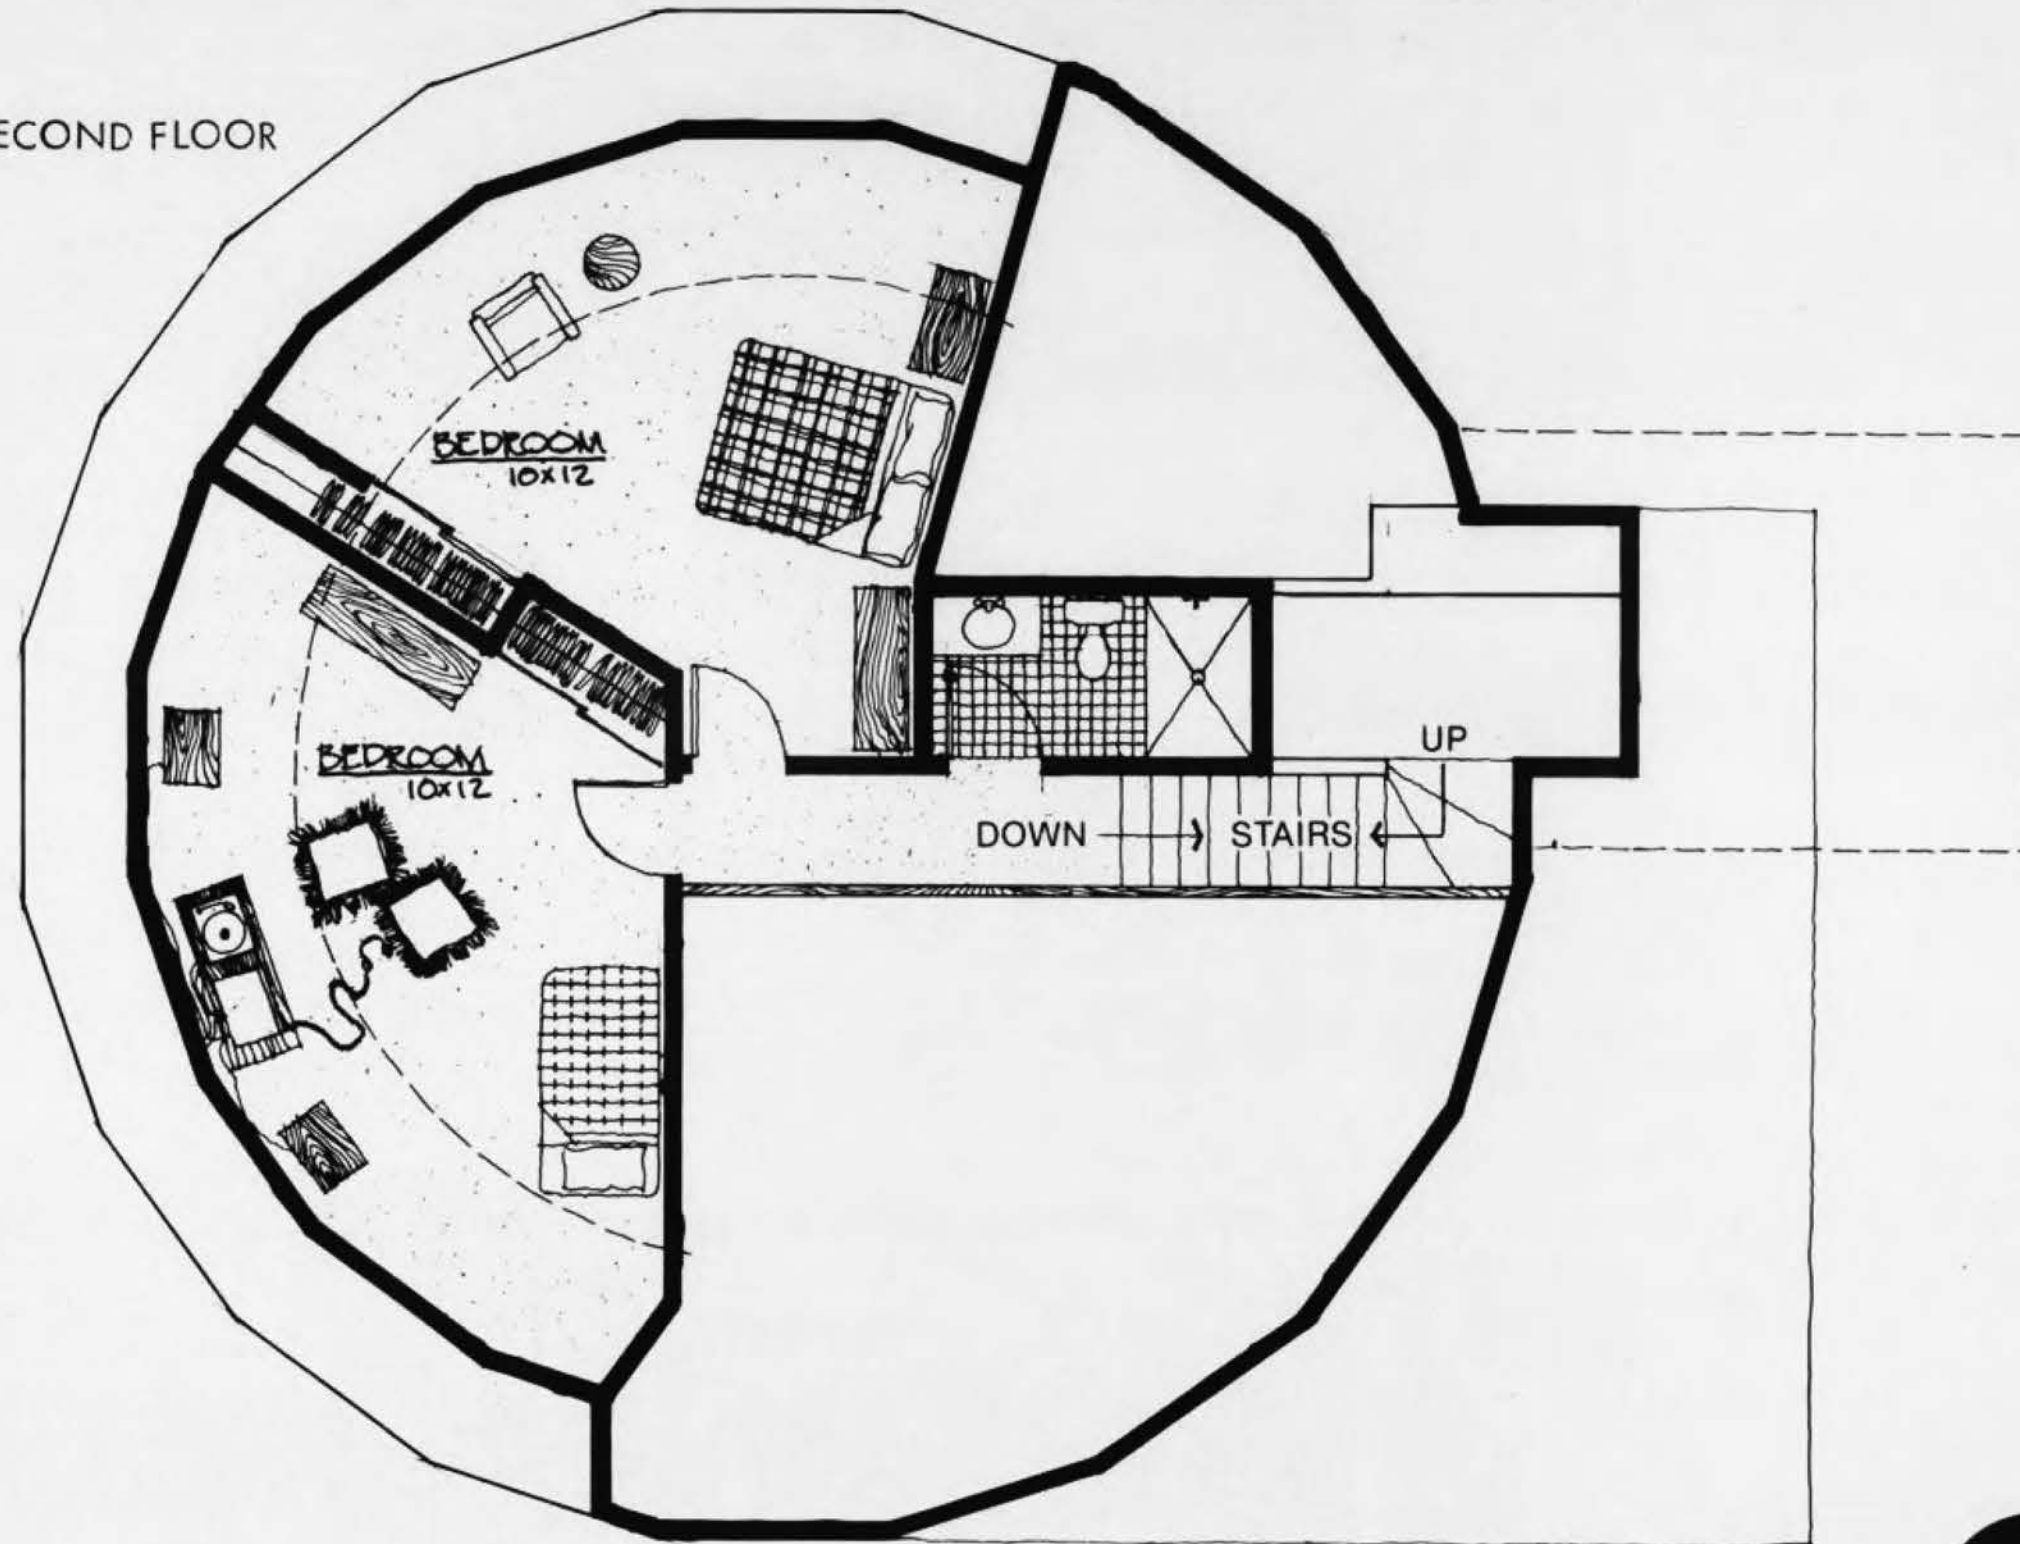

PROPOSED RESIDENCE

13.5 meter (44') 5/12 Dome