


NATURAL SPACES, INC. ALL RIGHTS RESERVED. NO REPRODUCTION OR COPYING (FOR COPYRIGHT LAWS) IS ALLOWED WITHOUT WRITTEN PERMISSION.

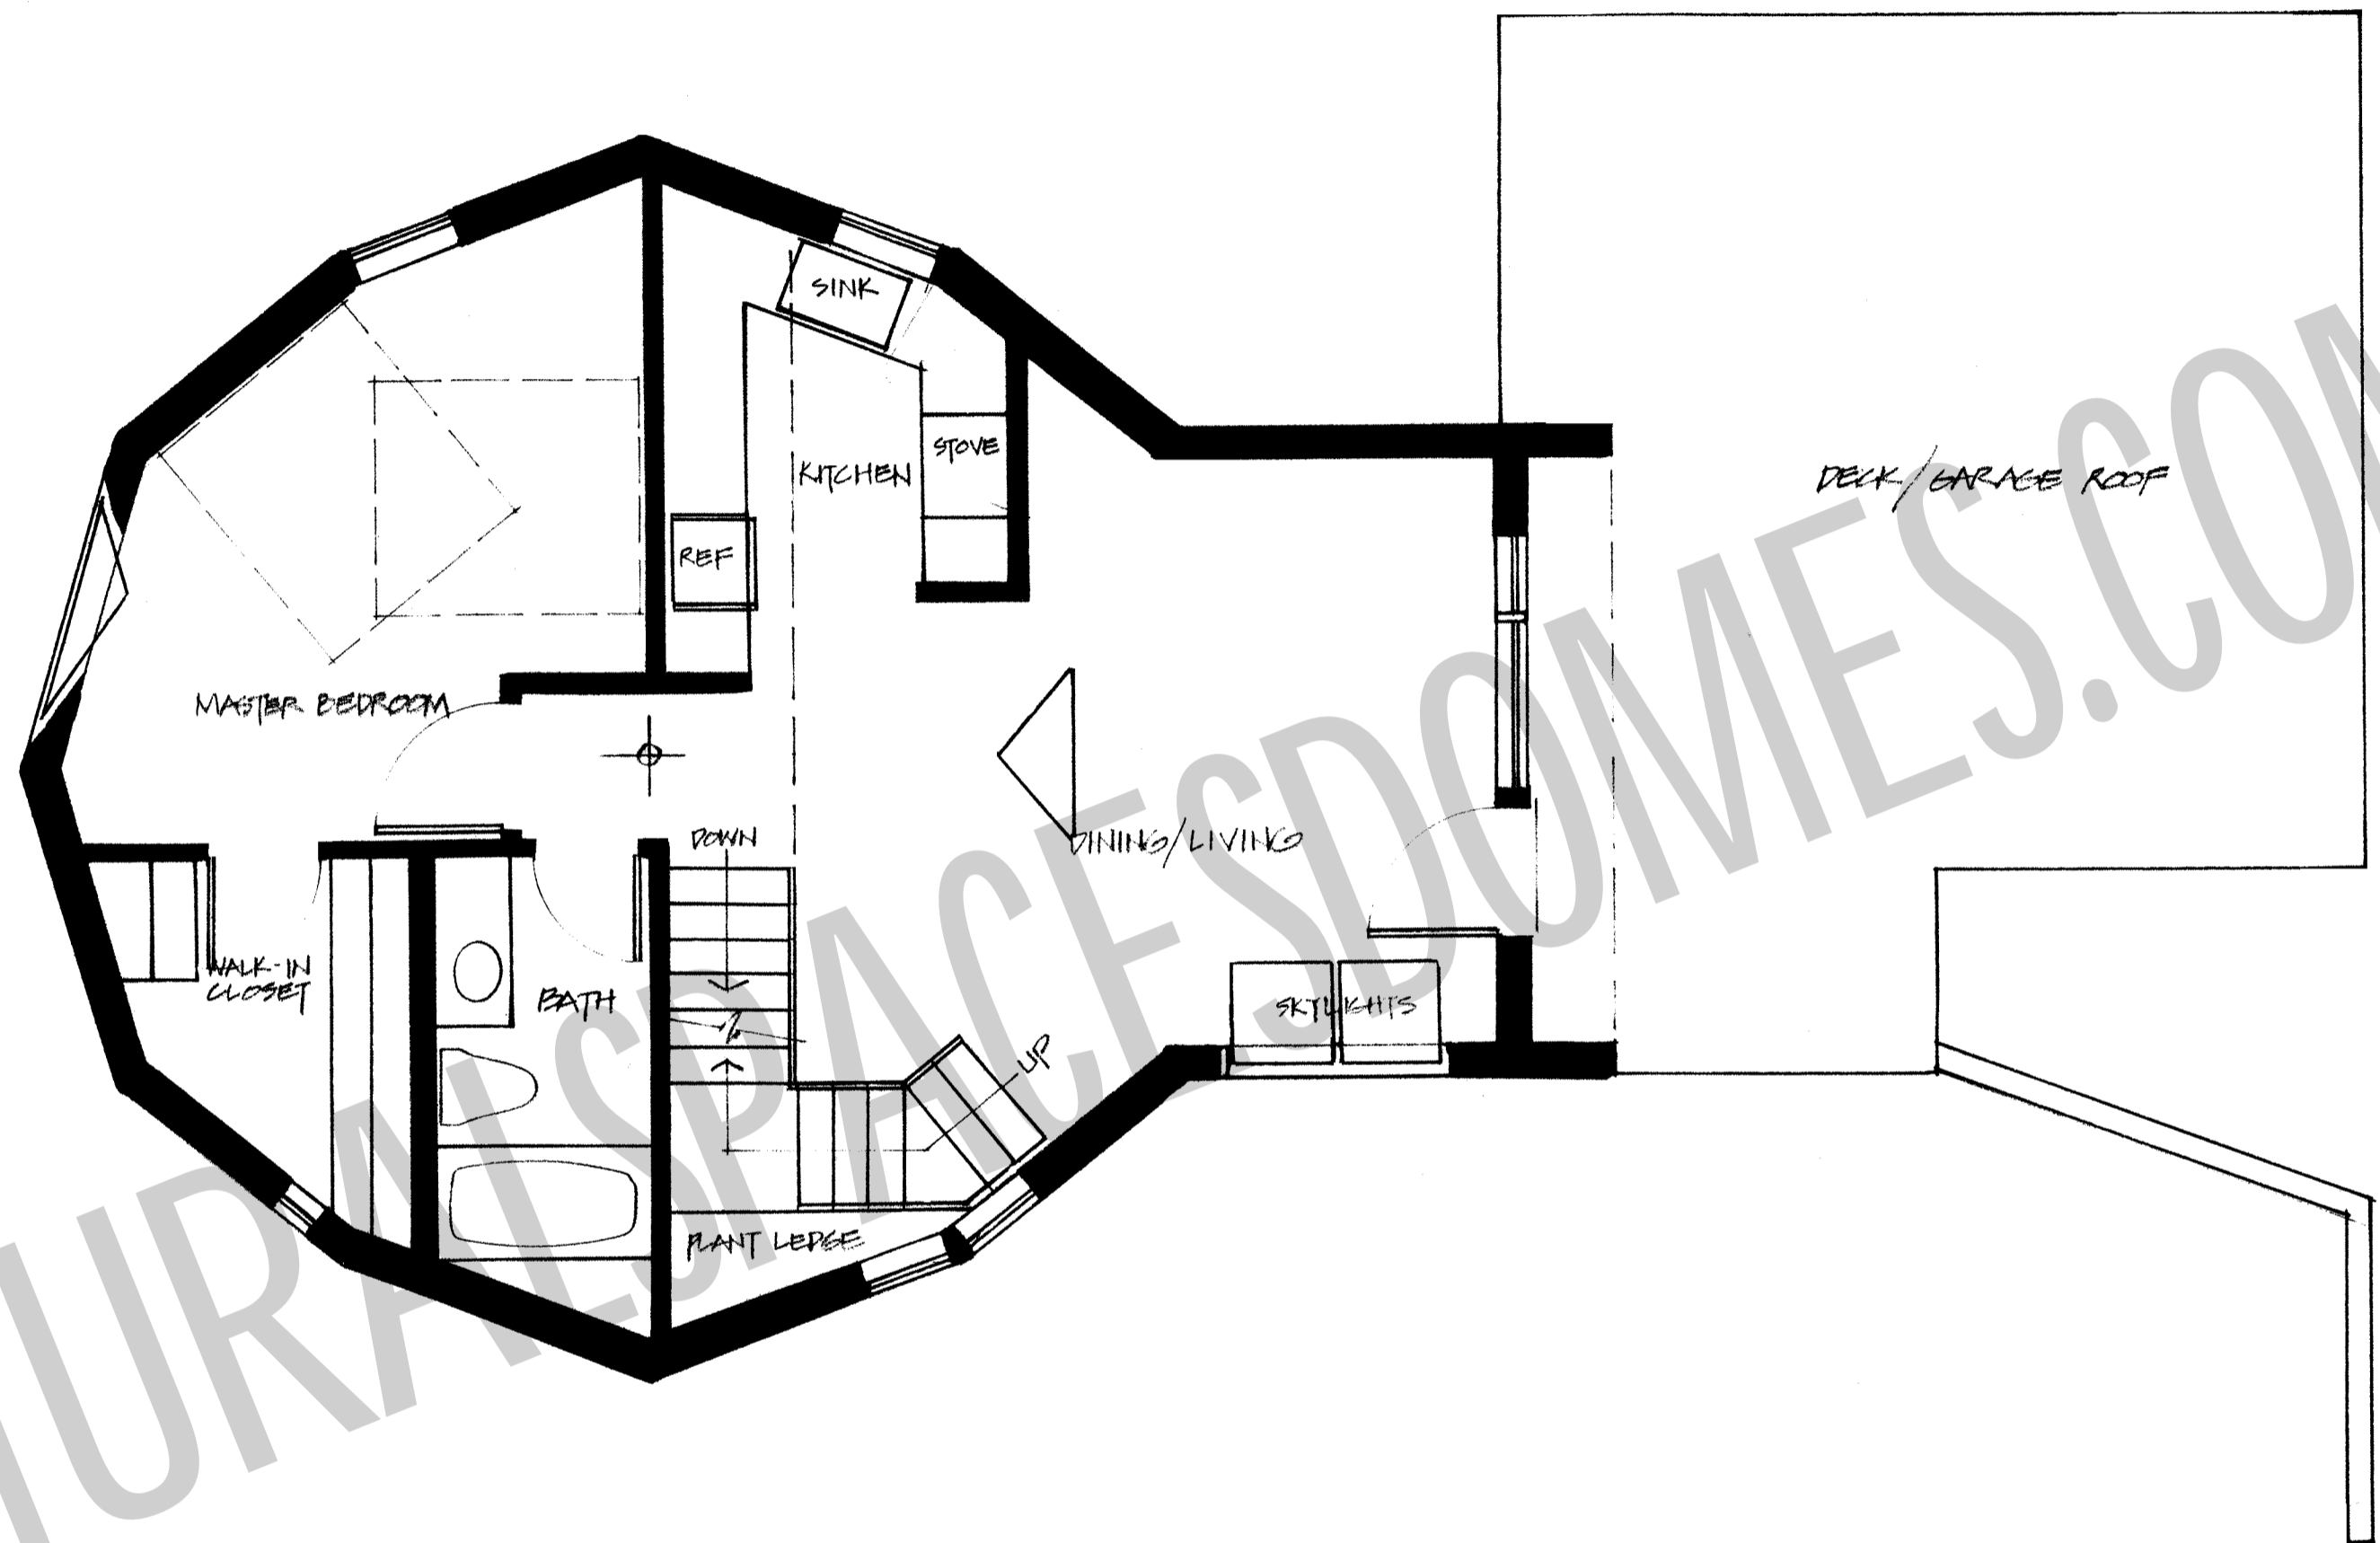

NATURAL SPACES.COM

MODEL 625 SAWTOOTH 29' DIAM

MAIN FLOOR PLAN

2958

ARCHITECTURAL DESIGN ©1981 BY
JANET & DENNIS ODIN JOHNSON'S
Natural Spaces inc.
RT. 3 NORTH BRANCH, MN 55056 612/674-4292

SHEET
5
DATE
5-8-81

