


© 1985 NATURAL SPACES, INC. ALL RIGHTS RESERVED. NO REPRODUCTION OR COPYING (PER COPYRIGHT LAWS) IS ALLOWED WITHOUT WRITTEN PERMISSION.

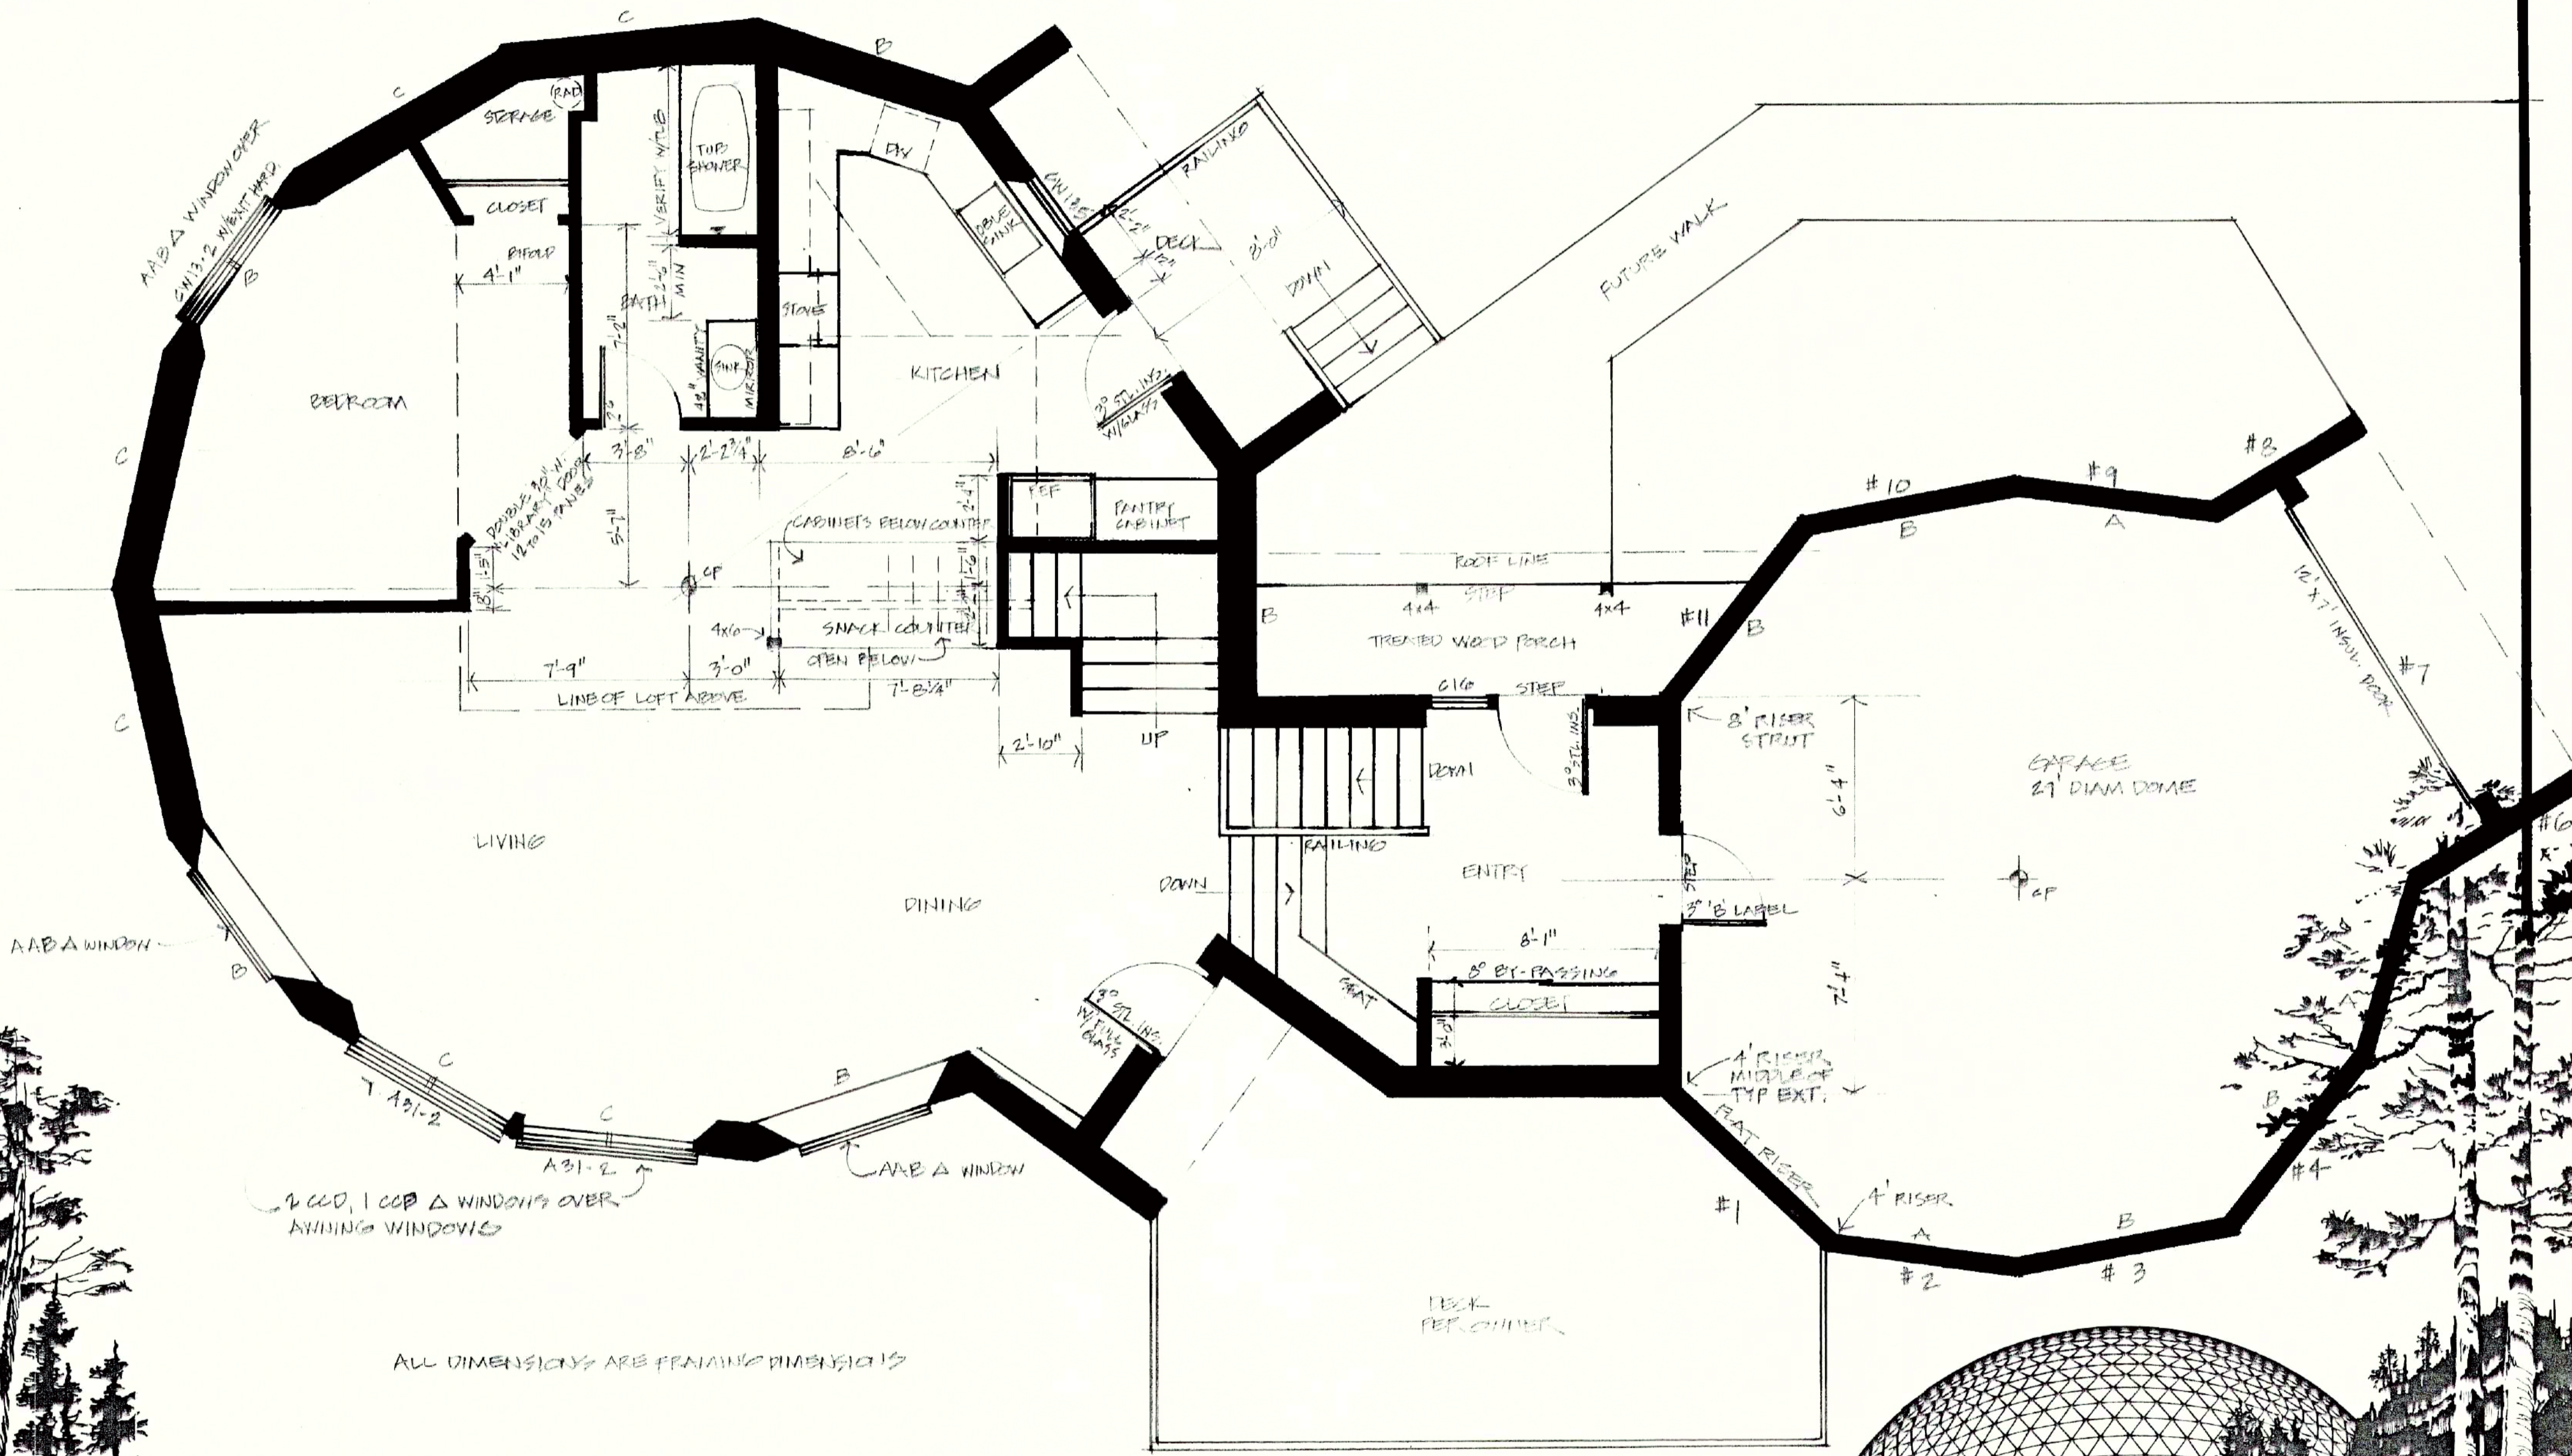

2 COO, 1 COO Δ WINDOWS OVER  
LIVING WINDOWS

ALL DIMENSIONS ARE FRAMING DIMENSIONS

MODEL 1250 LOWPROFILE 40' DIAM.

MAIN FLOOR PLAN  
1/4" = 1'-0"

LA ROCK

DESIGN & INFORMATION ©1987 BY  
 JANET & DENNIS ODIN JOHNSON'S  
*Natural Spaces inc.*  
 RT. 3 NORTH BRANCH, MN 55056 612/674-4292

SHEET  
**5**  
DATE  
7-83