



NATURAL SPACES, INC. ALL RIGHTS RESERVED. NO REPRODUCTION OR COPYING (PER COPYRIGHT LAWS) IS ALLOWED WITHOUT WRITTEN PERMISSION.

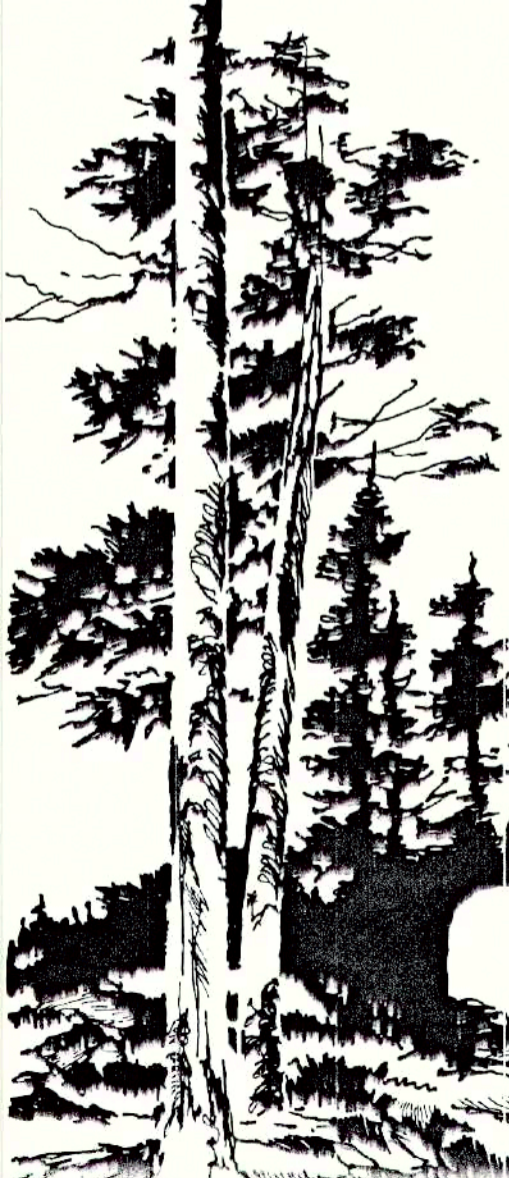

UPPER FLOOR PLAN 1/4"=1'-0"

LARSON

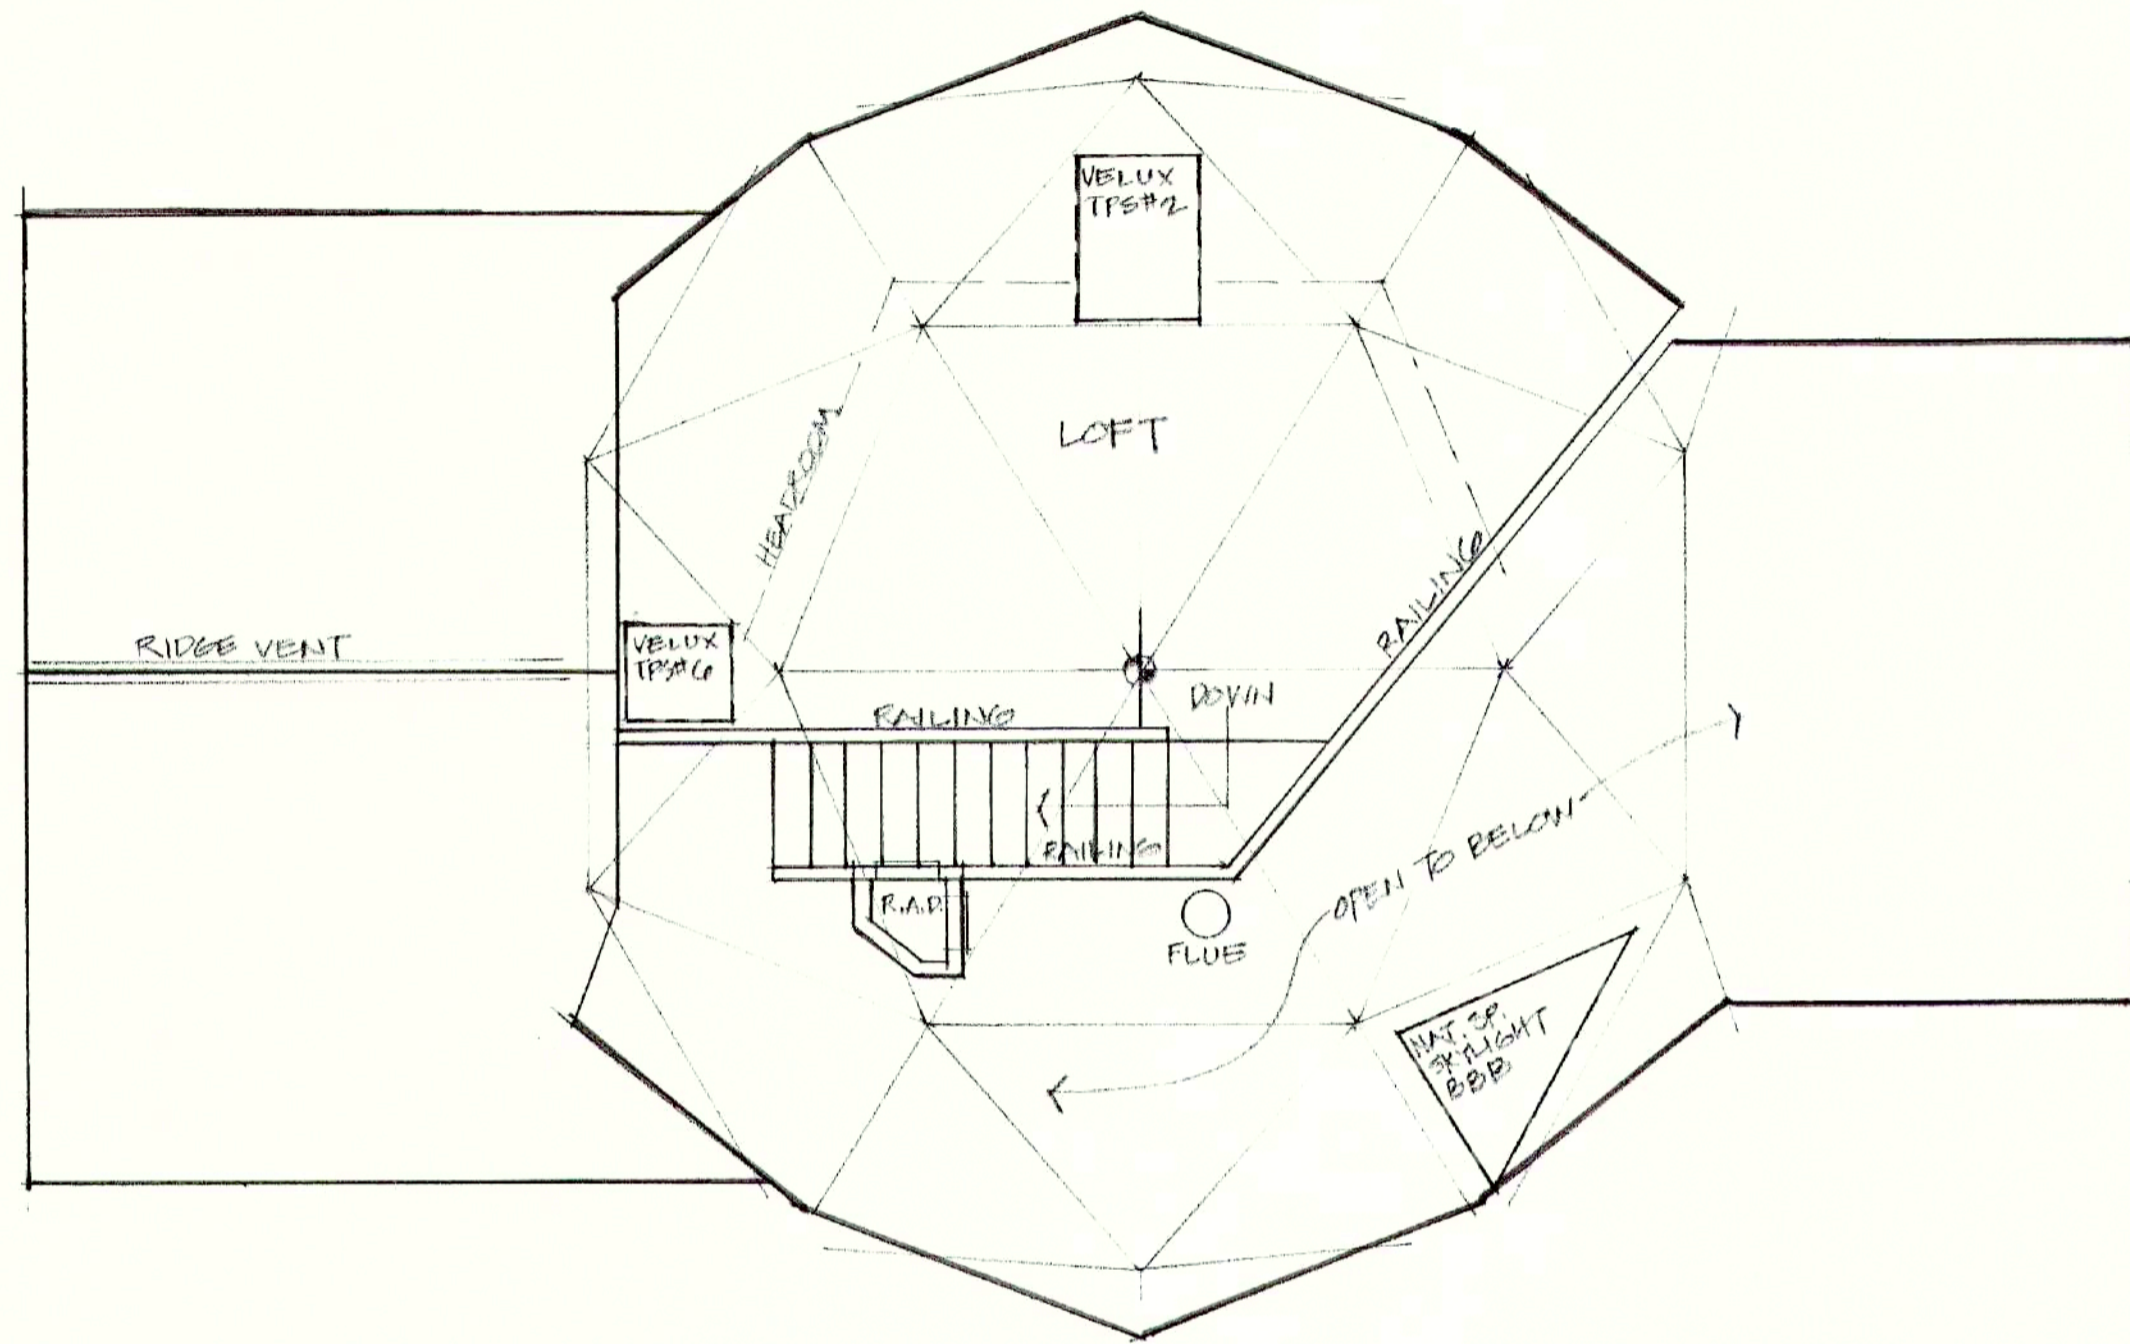

DESIGN & INFORMATION ©1972 BY
 JANET & DENNIS ODIN JOHNSON'S
Natural Spaces inc.
 37955 BRIDGE RD. NORTH BRANCH, MN 55056 612/674-4292

SHEET
 DATE
 APRIL