
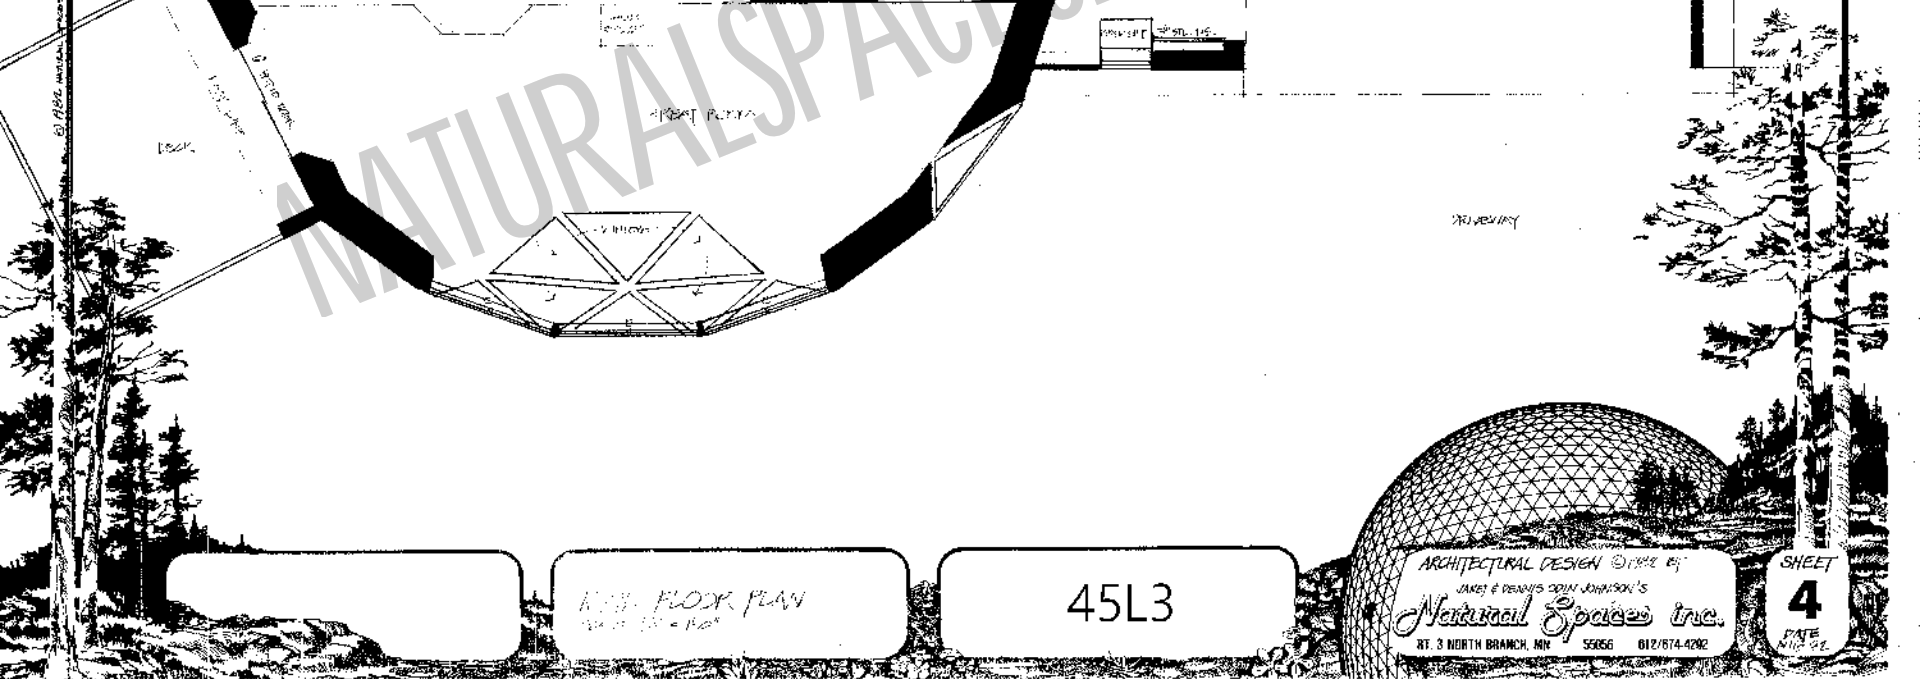


© 1992 NATURAL SPACES, INC. ALL RIGHTS RESERVED. NO REPRODUCTION OF CONTENTS (INCLUDING COMPANY NAME) IS ALLOWED WITHOUT WRITTEN PERMISSION.

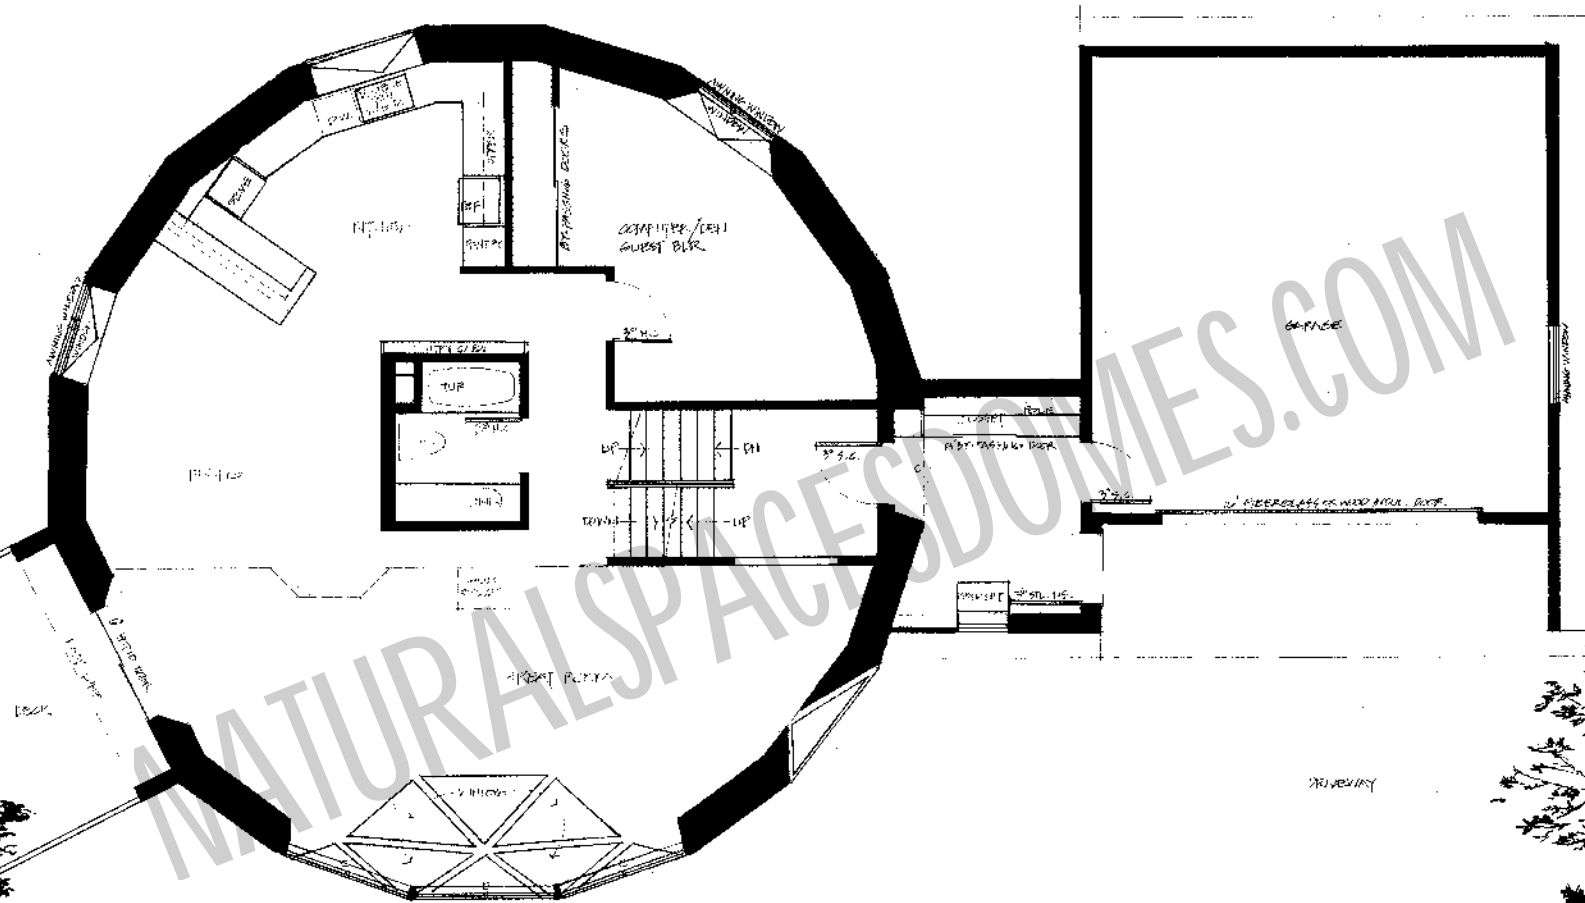

1500' x 1500'

1500' x 1500'

45L3

ARCHITECTURAL DESIGN © 1992 BY
 JAMES & DENNIS DOUGLASS JOHNSON'S
Natural Spaces Inc.
 RT. 3 NORTH BRANCH, MN 56056 612/7674-4292

SHEET
4
 DATE
 10/92