


NATURAL SPACES, INC. ALL RIGHTS RESERVED. NO REPRODUCTION OR COPYING (PER COPYRIGHT LAWS) IS ALLOWED WITHOUT WRITTEN PERMISSION.

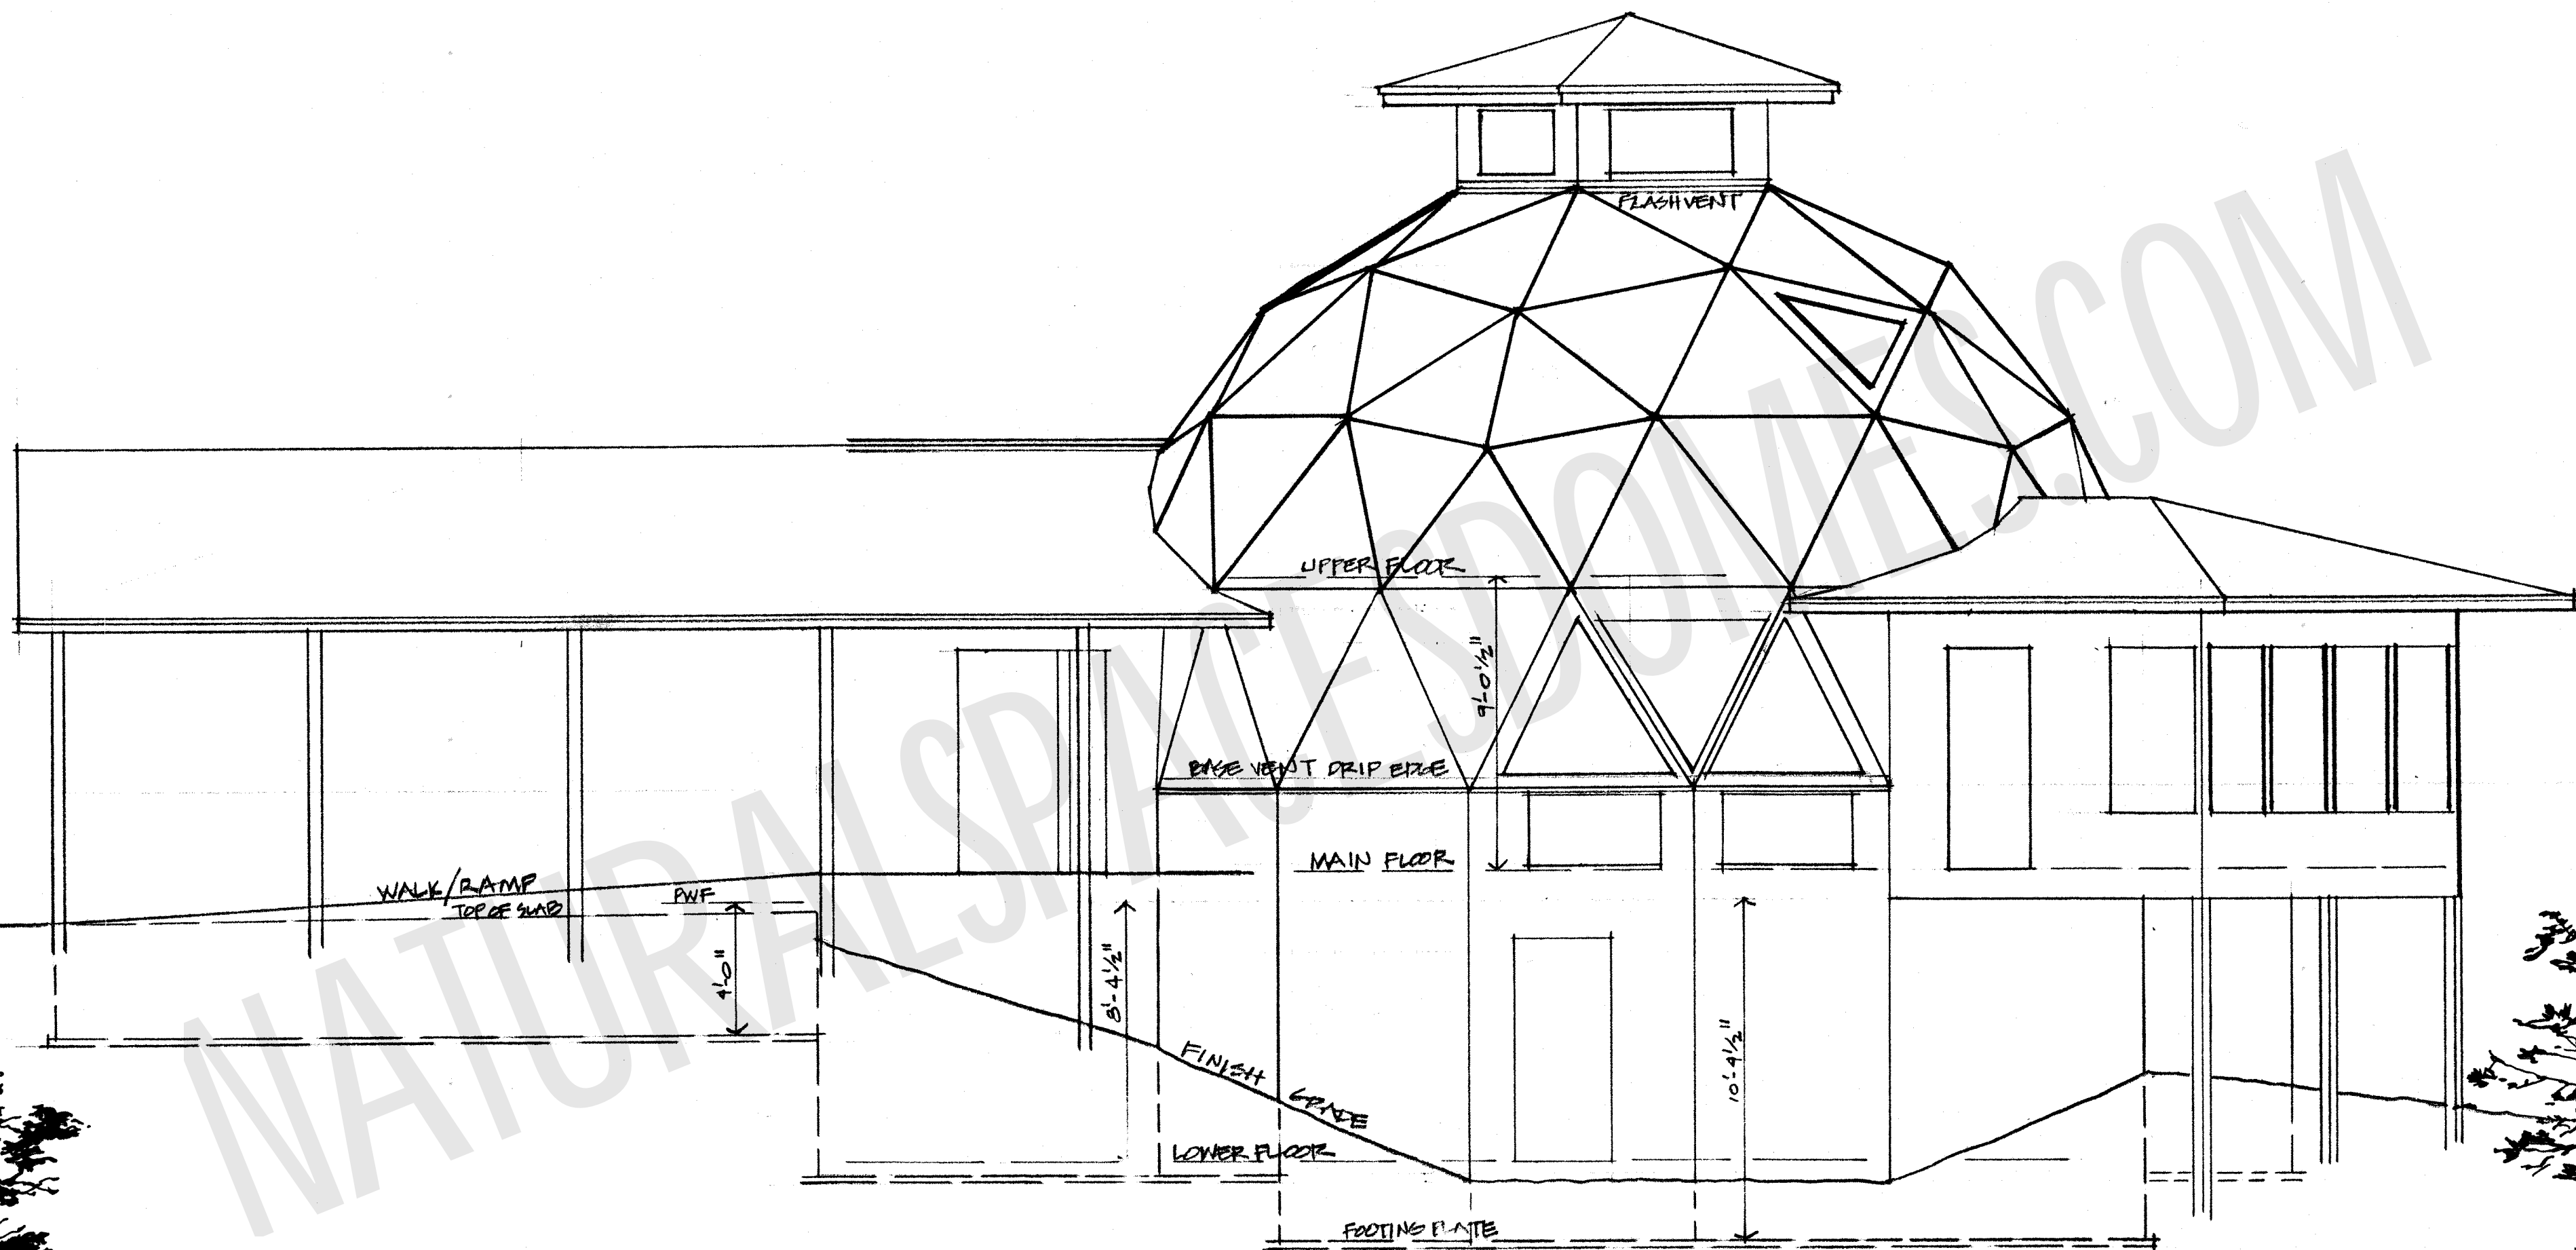

MODEL 800 HIGH 33' DIAM

ELEVATION

33H4

DESIGN & INFORMATION ©1999 BY
 JANET & DENNIS ODIN JOHNSON'S
Natural Spaces inc.
 37955 BRIDGE RD. NORTH BRANCH, MN 55056 612/674-4292

SHEET
 1
 DATE
 4-20-99

