
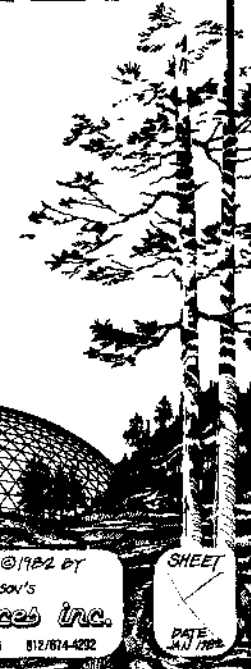


VERTICAL DIMENSIONS ARE ALL RIGHTS RESERVED. NO REPRODUCTION OR DISTRIBUTION OF ANY PART OF THIS DOCUMENT IS ALLOWED WITHOUT THE WRITTEN PERMISSION OF MODERN LIVING, INC.

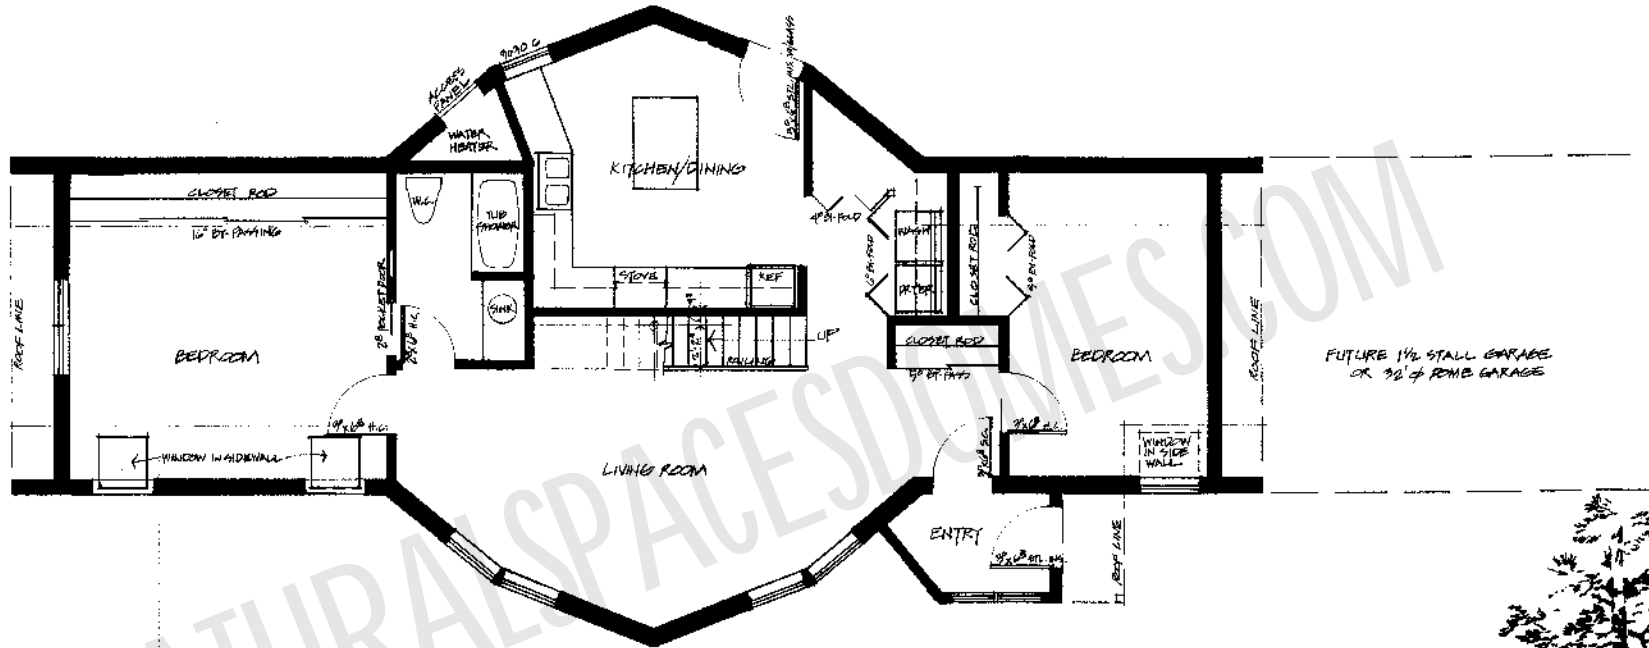

MODERN LIVING, INC.

MAIN FLOOR PLAN

32ST2

ARCHITECTURAL DESIGN ©1982 BY
 JANET & DENNIS COHN JOHNSON'S
Natural Spaces Inc.
 RT. 3 NORTH BRANCH, MN 55056 612/614-4292

SHEET
 DATE JAN 1982